


# What is the Leeland Road Overpass project?



The Leeland Road Overpass project will replace an existing road bridge over the CSX tracks near the Leeland Road Virginia Railway Express (VRE) station.

The project will increase the height and width clearance of the road bridge to allow for construction of a third track underneath.

The Leeland Road Overpass project is a subset of the Potomac Creek Third Track South project.

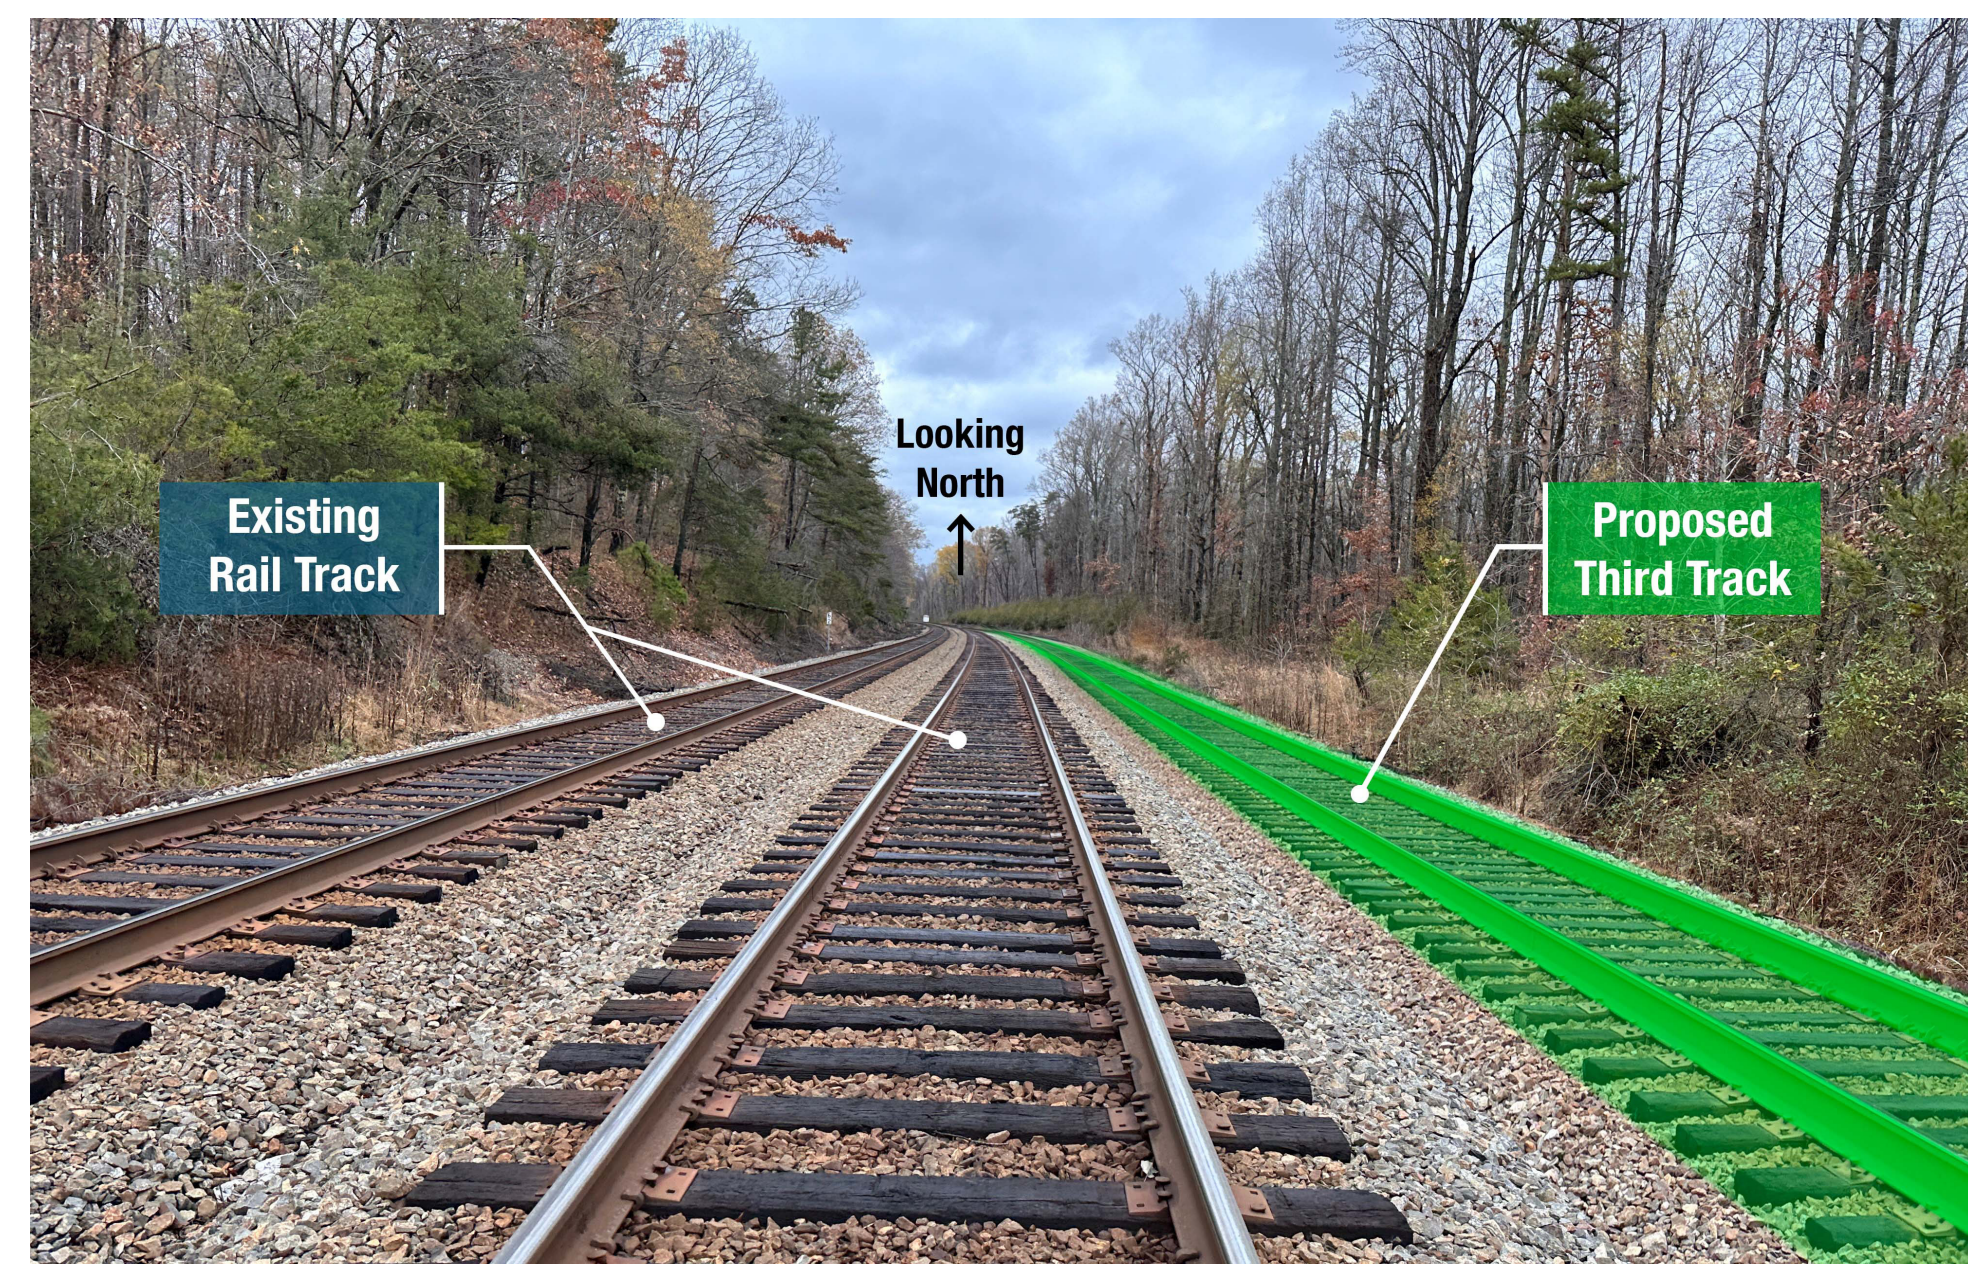

The Potomac Creek Third Track South project will improve passenger rail service through Stafford County by constructing approximately four miles of a third railroad track between the Brooke VRE station and the Fredericksburg station.



Leeland Road overpass, looking east



Leeland Road overpass, looking west






# What is the Potomac Creek Third Track South project?



## Project Status: In engineering design

The Virginia Passenger Rail Authority (VPRRA) is working to improve passenger rail service through Stafford County by building a third railroad track between the Brooke VRE station and the Fredericksburg station. The Potomac Creek Third Track South project will construct approximately four miles of third track near the Leeland Road VRE station. Infrastructure improvements will include reconstruction of the road bridge over the railroad at Leeland Road and a new rail bridge over Harrell Road at Claiborne Run.

The construction of Potomac Creek Third Track South will improve the efficiency and reliability of rail operations to support the planned growth of freight, passenger, and commuter rail traffic in Northern Virginia and the Southeastern United States.


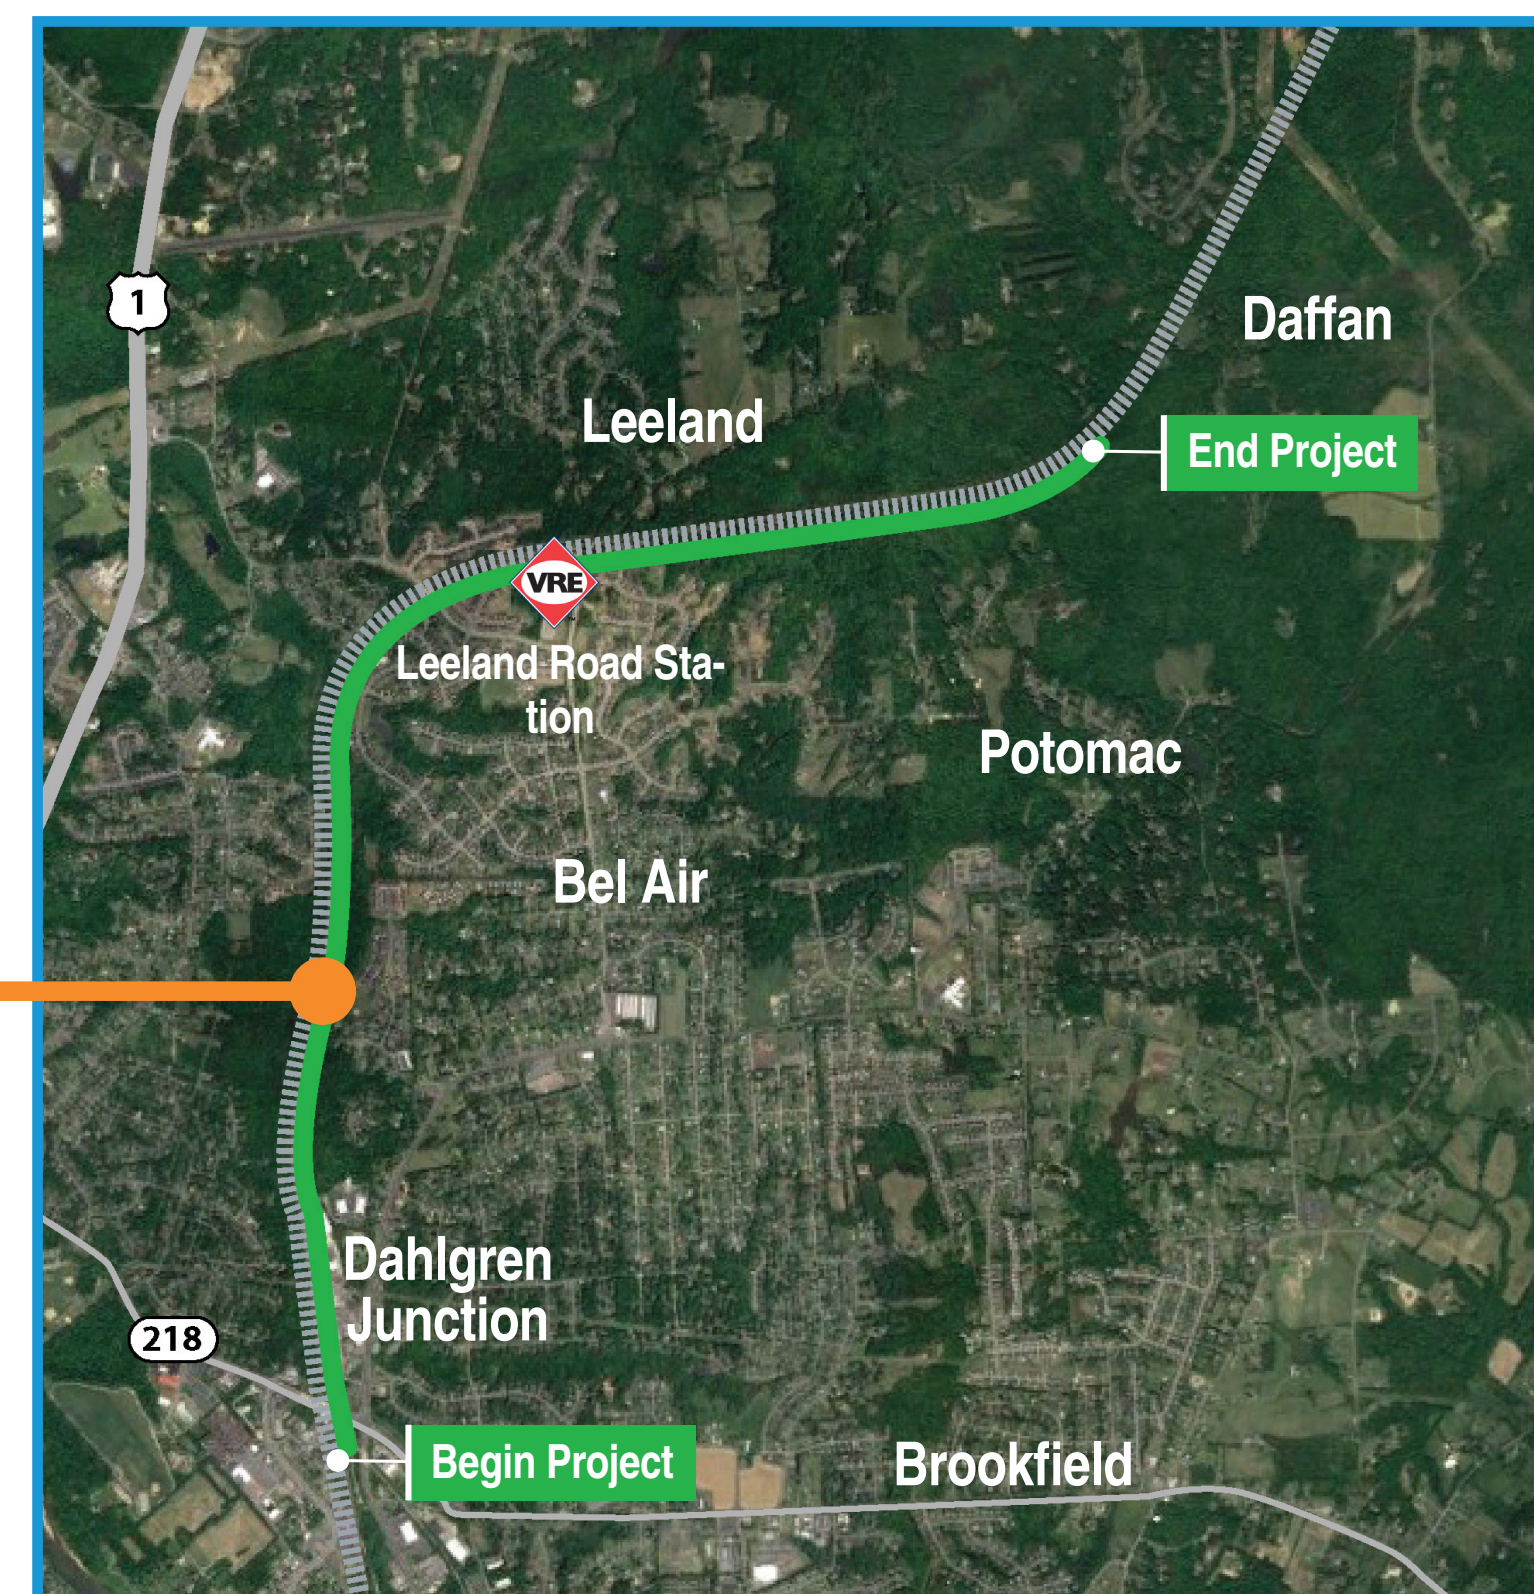




# Detour Routes



During construction, the Leeland Road Overpass project will require a full closure of the existing bridge over the CSX railroad tracks. A detour is required and anticipated to be in place for 22 months.

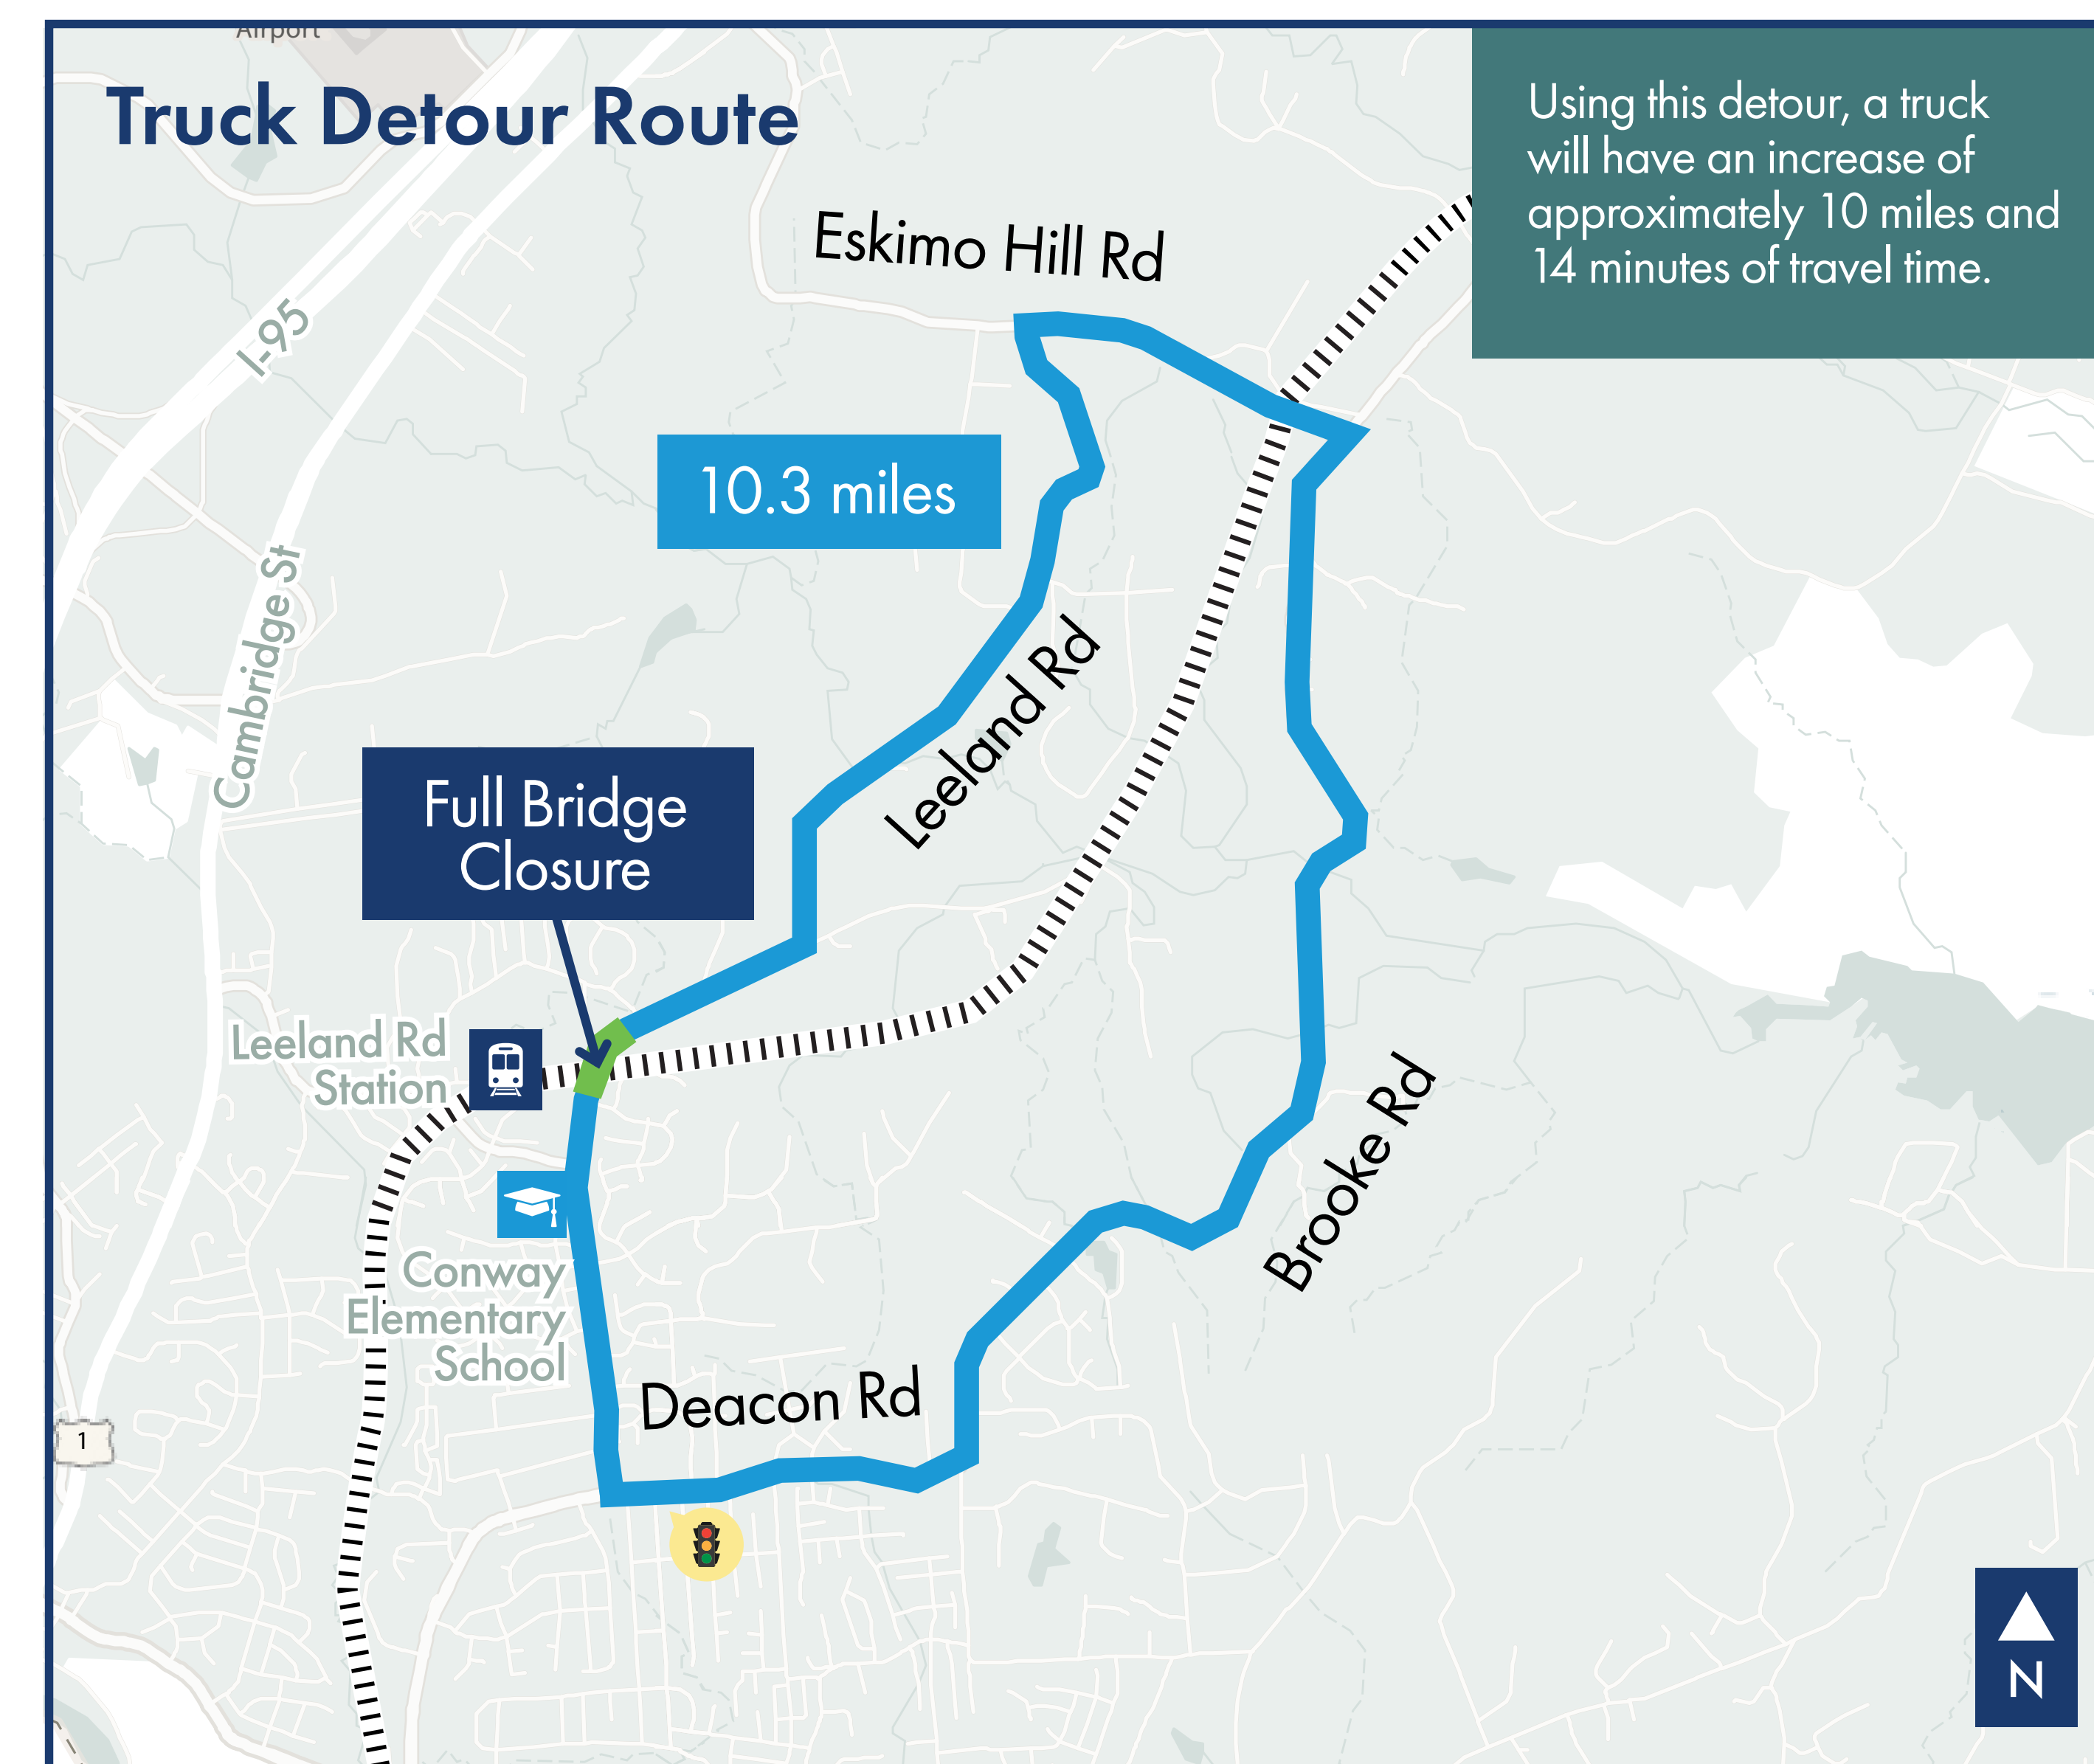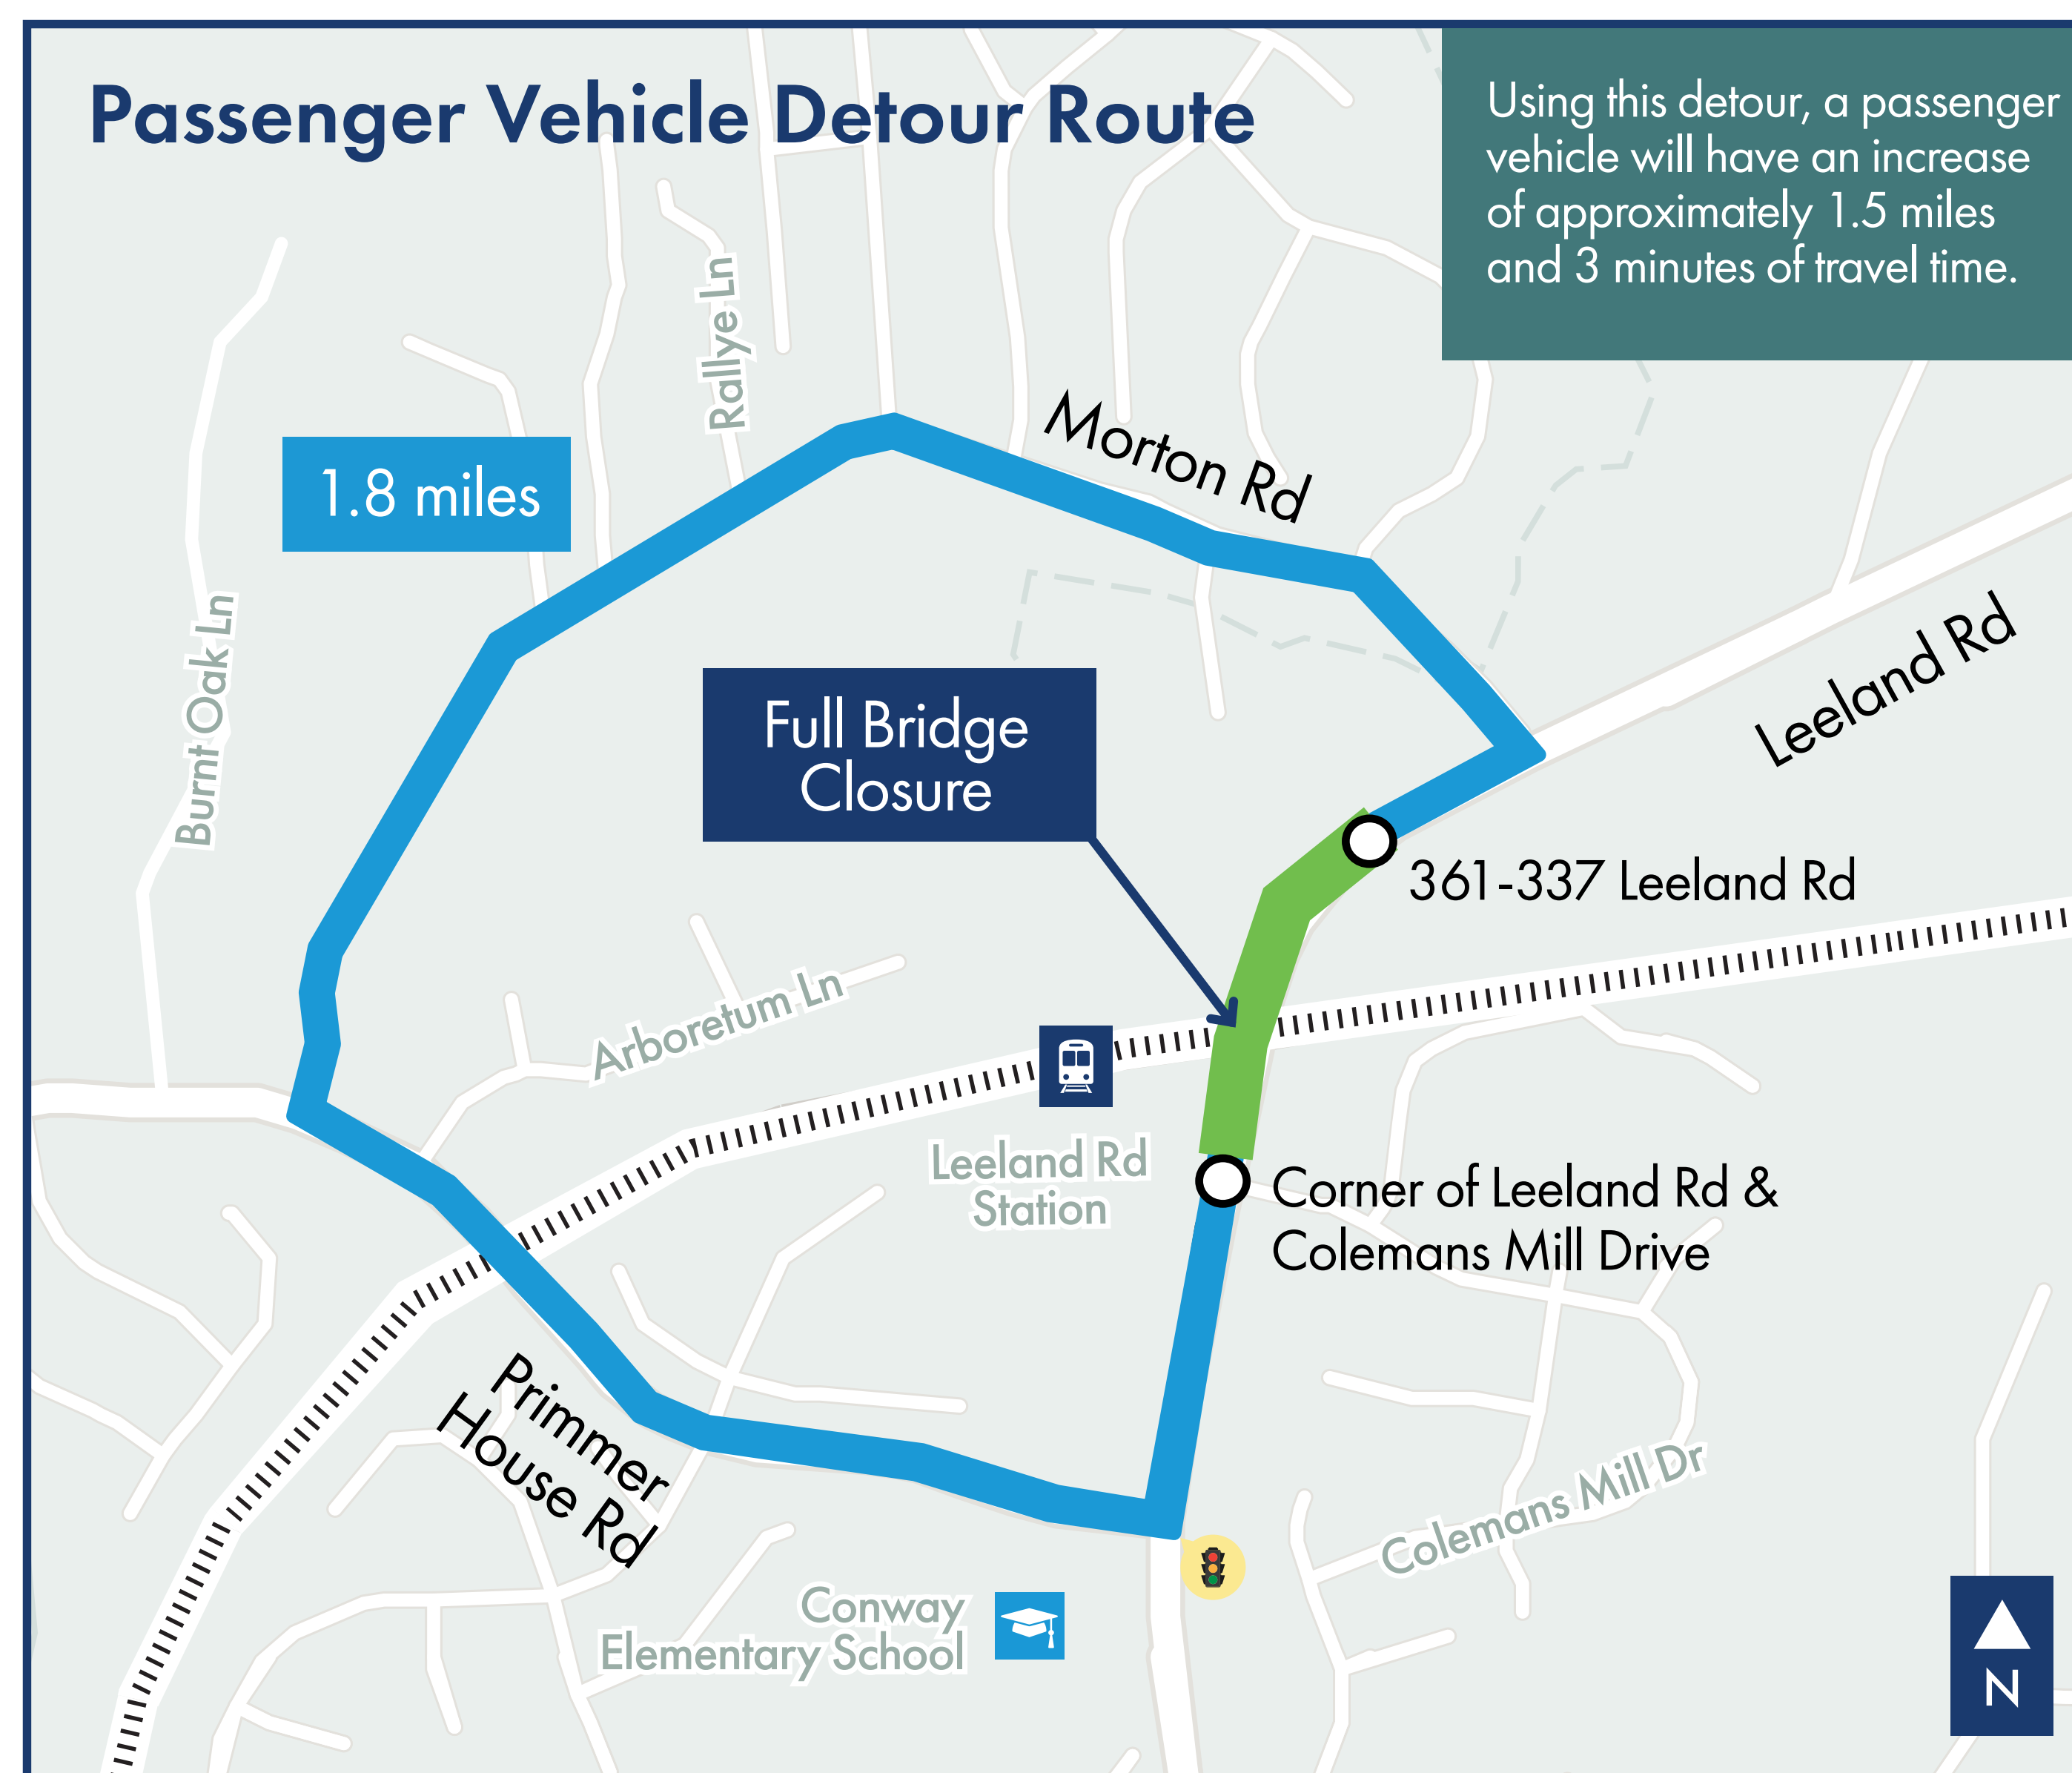


■ Project Area    — Northbound / Southbound Traffic

The Leeland Road VRE Station, Conway Elementary School, neighborhoods and private residences along Leeland Road will remain accessible during the detour.



# Leeland Road Overpass Project Plans

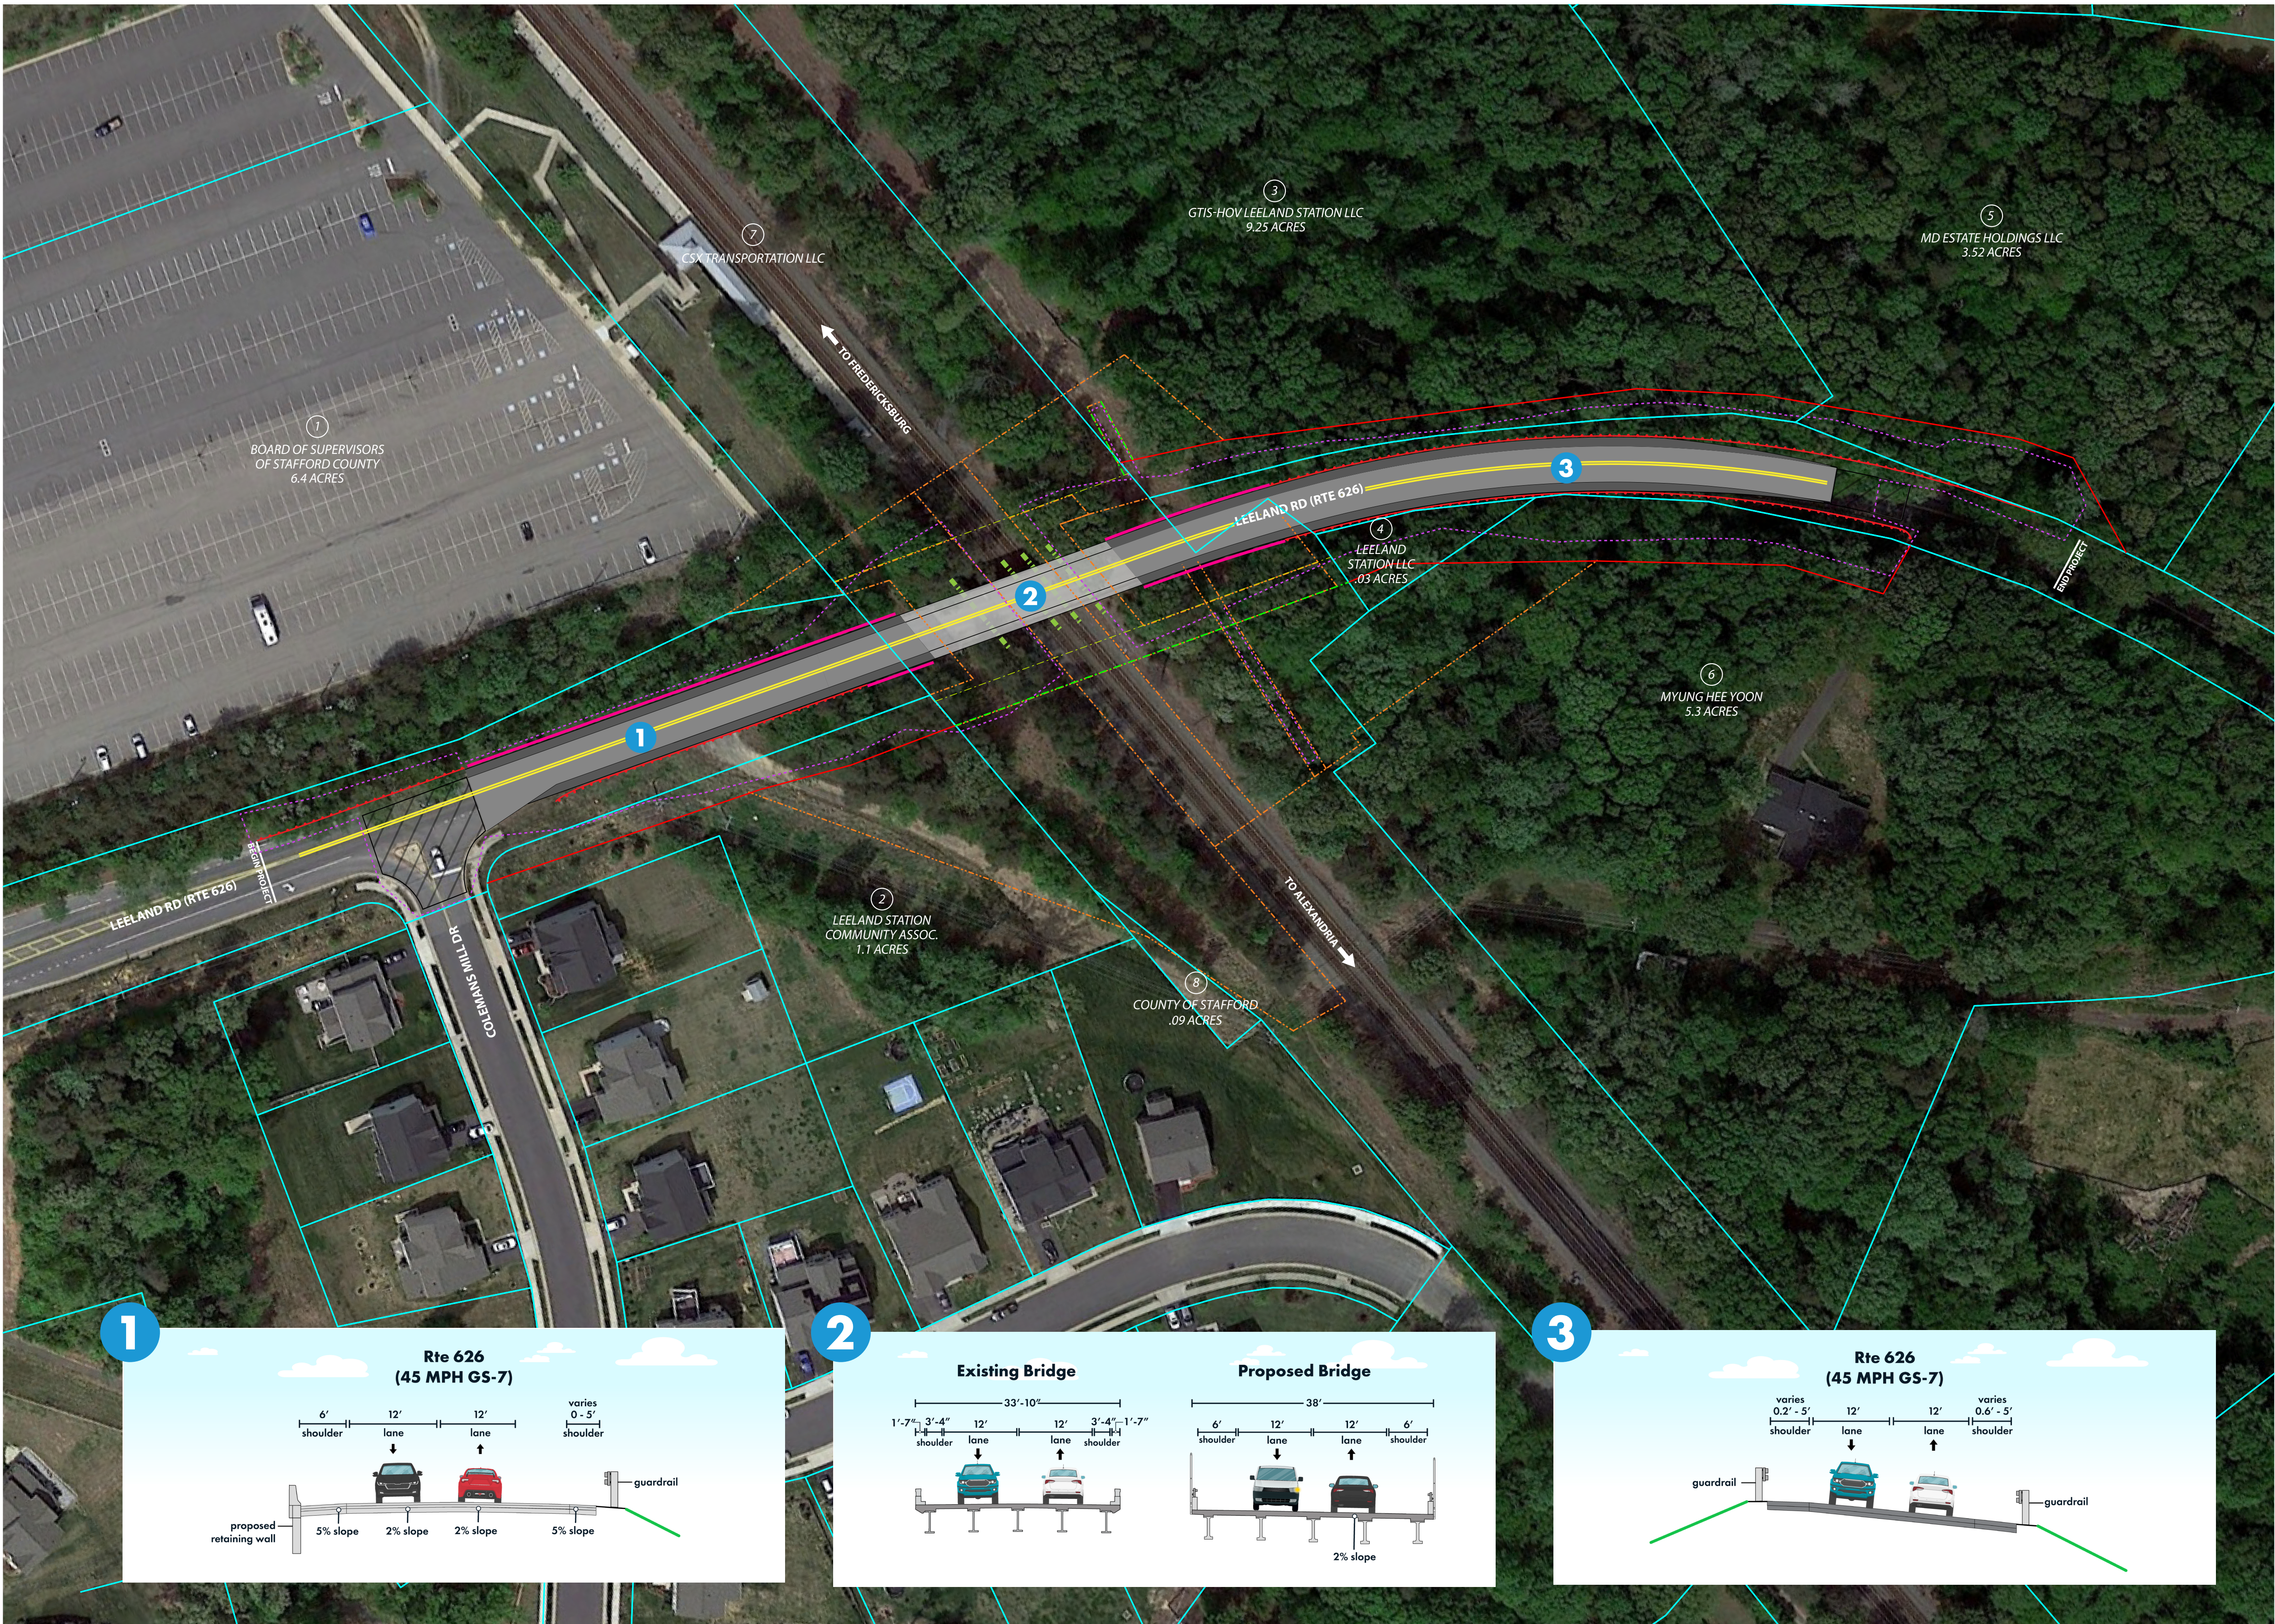

### Project Location

STAFFORD COUNTY

### North Arrow & Scale

SCALE  
0 50' 100'

### Legend

- Proposed Bridge
- Proposed Pavement
- Mill and Overlay
- Proposed Guardrail
- Existing Right of Way and Property Lines
- Proposed Right of Way Line
- Limit of Disturbance
- Proposed Temporary Easement
- Existing Easement
- Proposed Permanent Easement
- Proposed Retaining Wall
- CSX Transportation Track Centerlines

### Contact Information

<b>Jon Griffin</b> Engineering Project Senior Manager	<b>Catherine Coffey, P.E.</b> District Project Development Engineer / Fredericksburg District
Virginia Passenger Rail Authority 919 East Main Street Suite 2400 Richmond, VA 23219	Virginia Department of Transportation 87 Deacon Rd, Fredericksburg, VA 22405  540-899-4280
Comments may be sent to: contactus@vprr.virginia.gov	Comments may be sent to: Catherine.Coffey@VDOT.Virginia.gov

### Leeland Road Overpass Bridge

Stafford County  
VPRA-626-Stafford


These plans are unfinished and unapproved and are not to be used for any type of construction or the acquisition of right of way. Additional easements for utility relocations may be required beyond the proposed right of way shown on these plans.




# Leeland Road Overpass Bridge Plan and Elevation



As seen from above

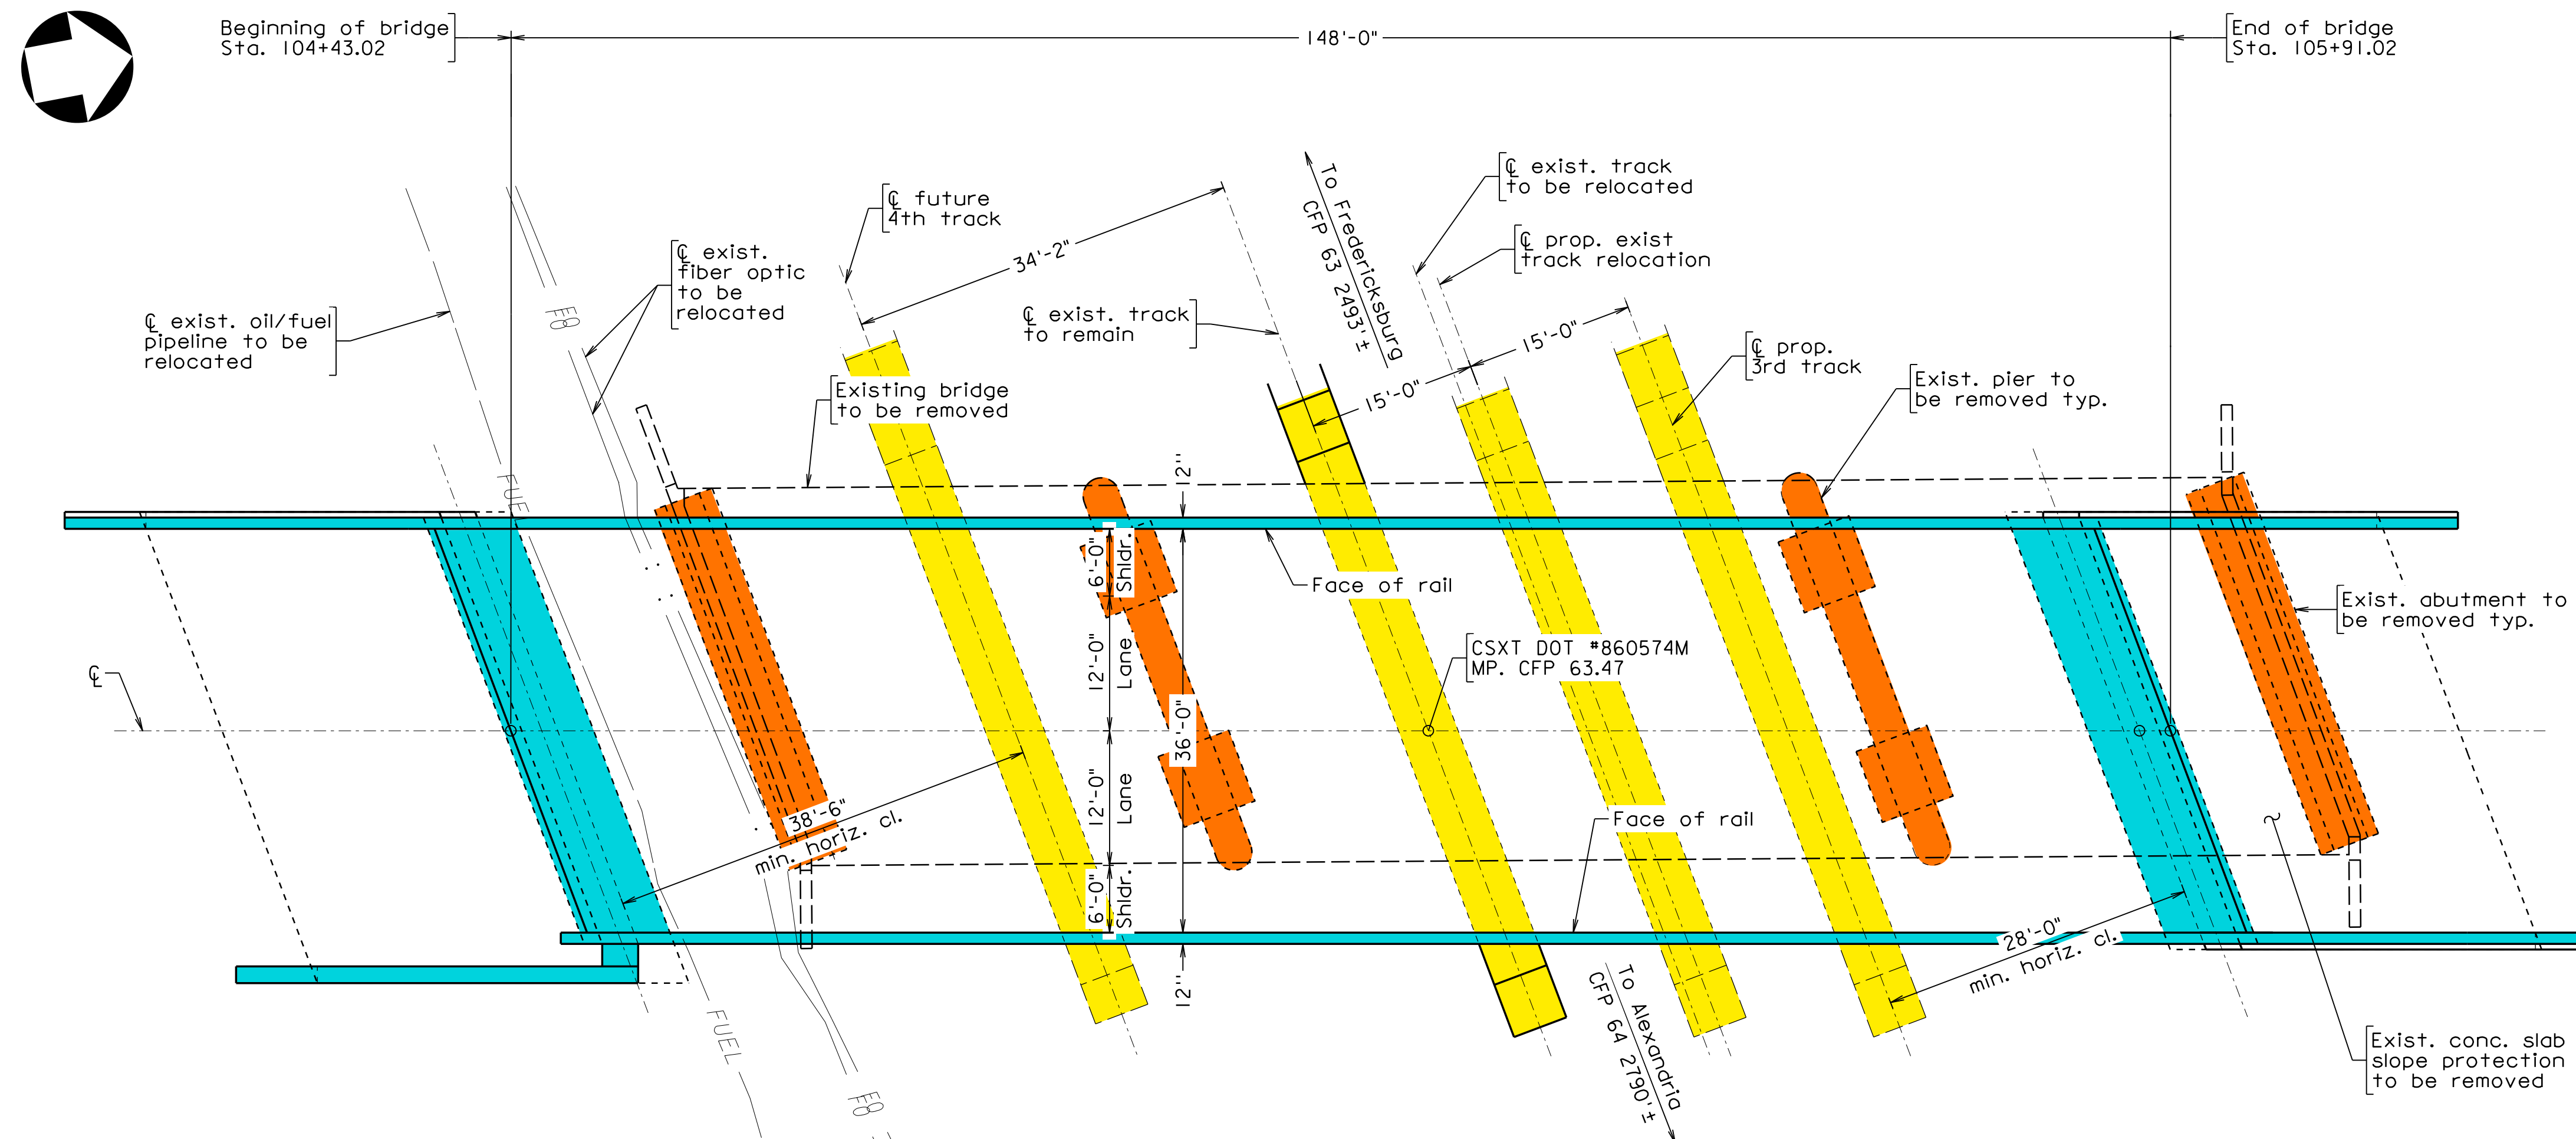


As seen from side

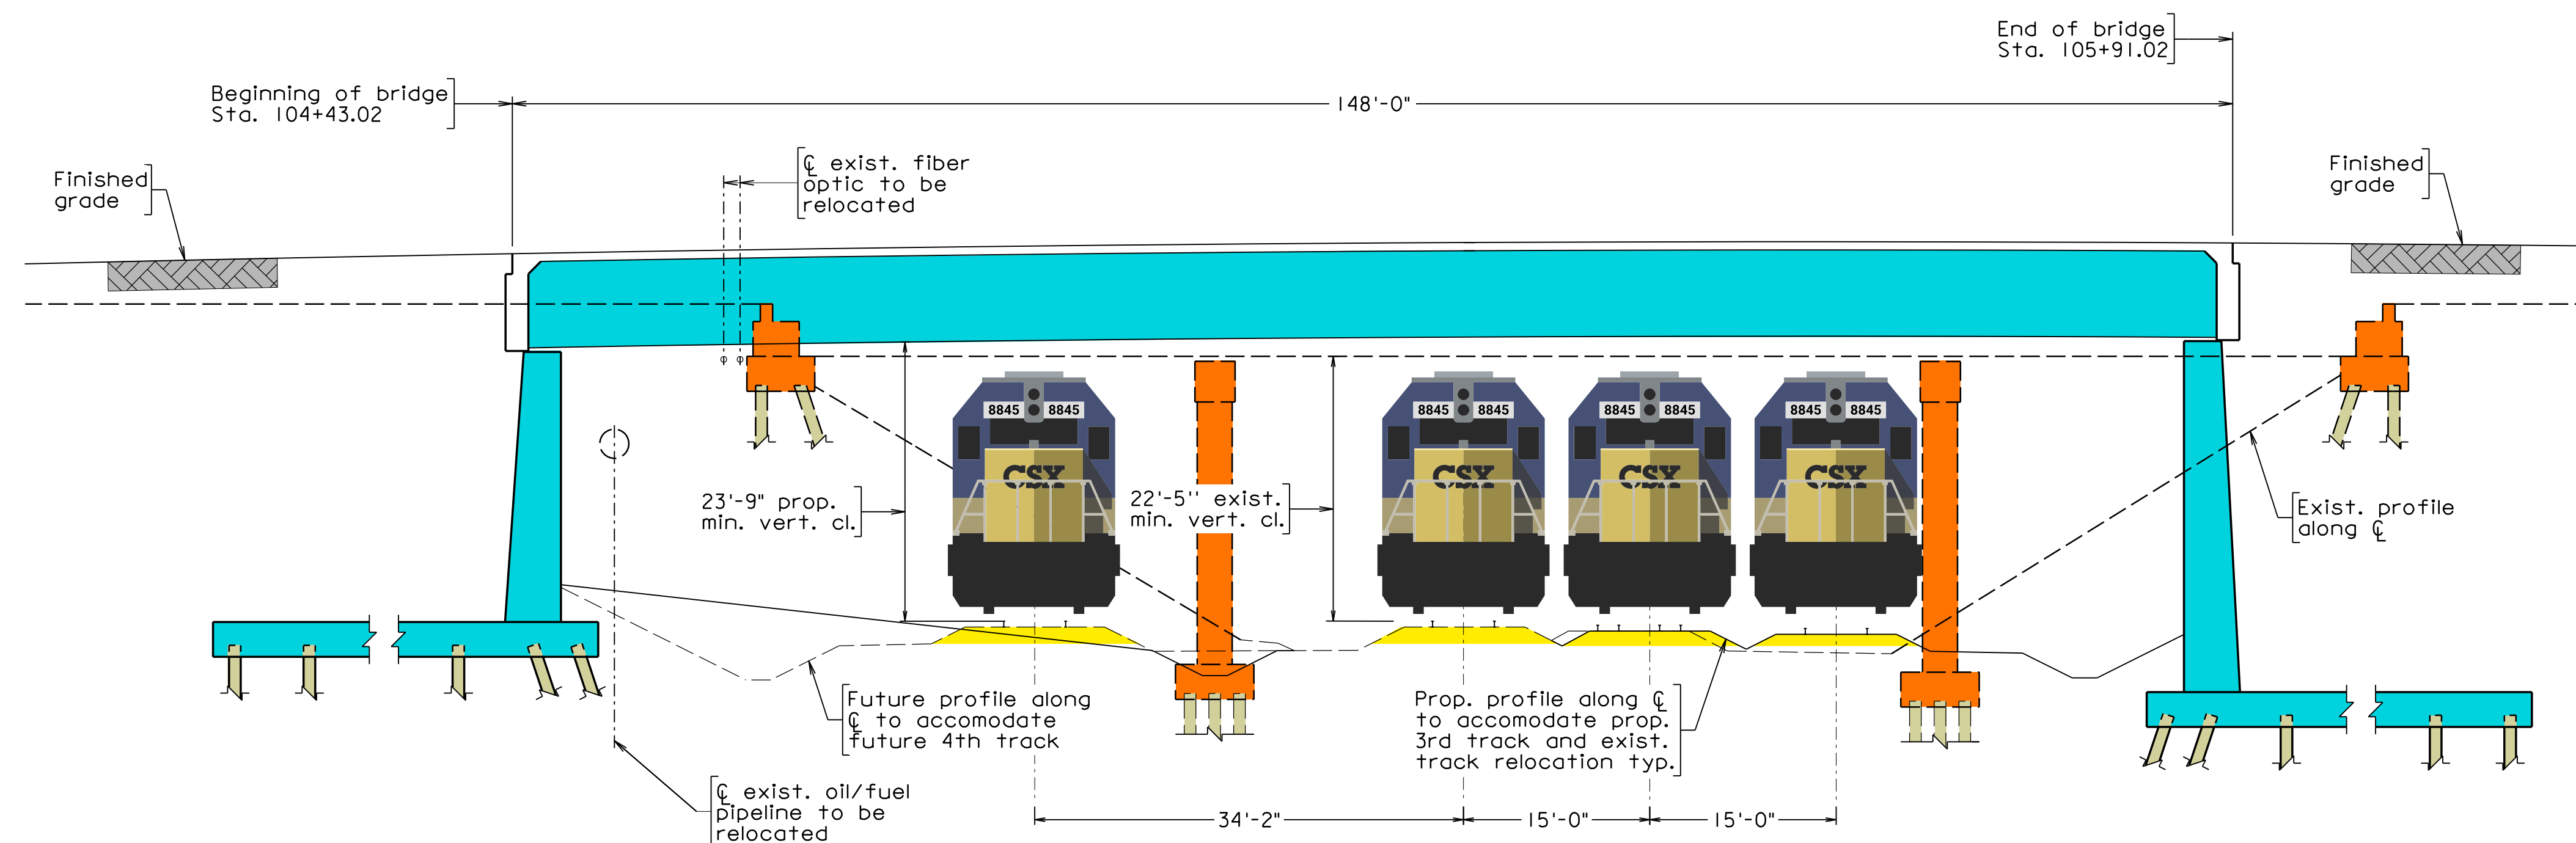

These plans show the current and proposed Leeland Road Overpass bridge. This project will increase the height and width clearance of the bridge to allow for construction of a third track underneath.

## Project Location

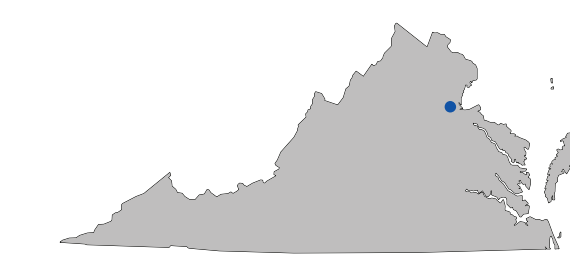

STAFFORD COUNTY

## Legend

- CSX rail tracks, including: two current tracks, proposed third track, and future fourth track.
- Current bridge infrastructure, to be removed to accommodate the new bridge
- Proposed bridge infrastructure, which will increase the height and width of the bridge.

## Contact Information

**Jon Griffin**  
Engineering Project  
Senior Manager

Virginia Passenger Rail Authority  
919 East Main Street  
Suite 2400  
Richmond, VA 23219

Comments may be sent to:  
[contactus@vpra.virginia.gov](mailto:contactus@vpra.virginia.gov)

**Catherine Coffey, P.E.**  
District Project Development Engineer /  
Fredericksburg District

Virginia Department of Transportation  
87 Deacon Rd,  
Fredericksburg, VA 22405

540-899-4280

Comments may be sent to:  
[Catherine.Coffey@VDOT.Virginia.gov](mailto:Catherine.Coffey@VDOT.Virginia.gov)

Leeland Road Overpass Bridge  
Stafford County  
VPRA-626-Stafford

These plans are unfinished and unapproved and are not to be used for any type of construction or the acquisition of right of way. Additional easements for utility relocations may be required beyond the proposed right of way shown on these plans.