



Leeland Road Overpass Bridge Plan and Elevation

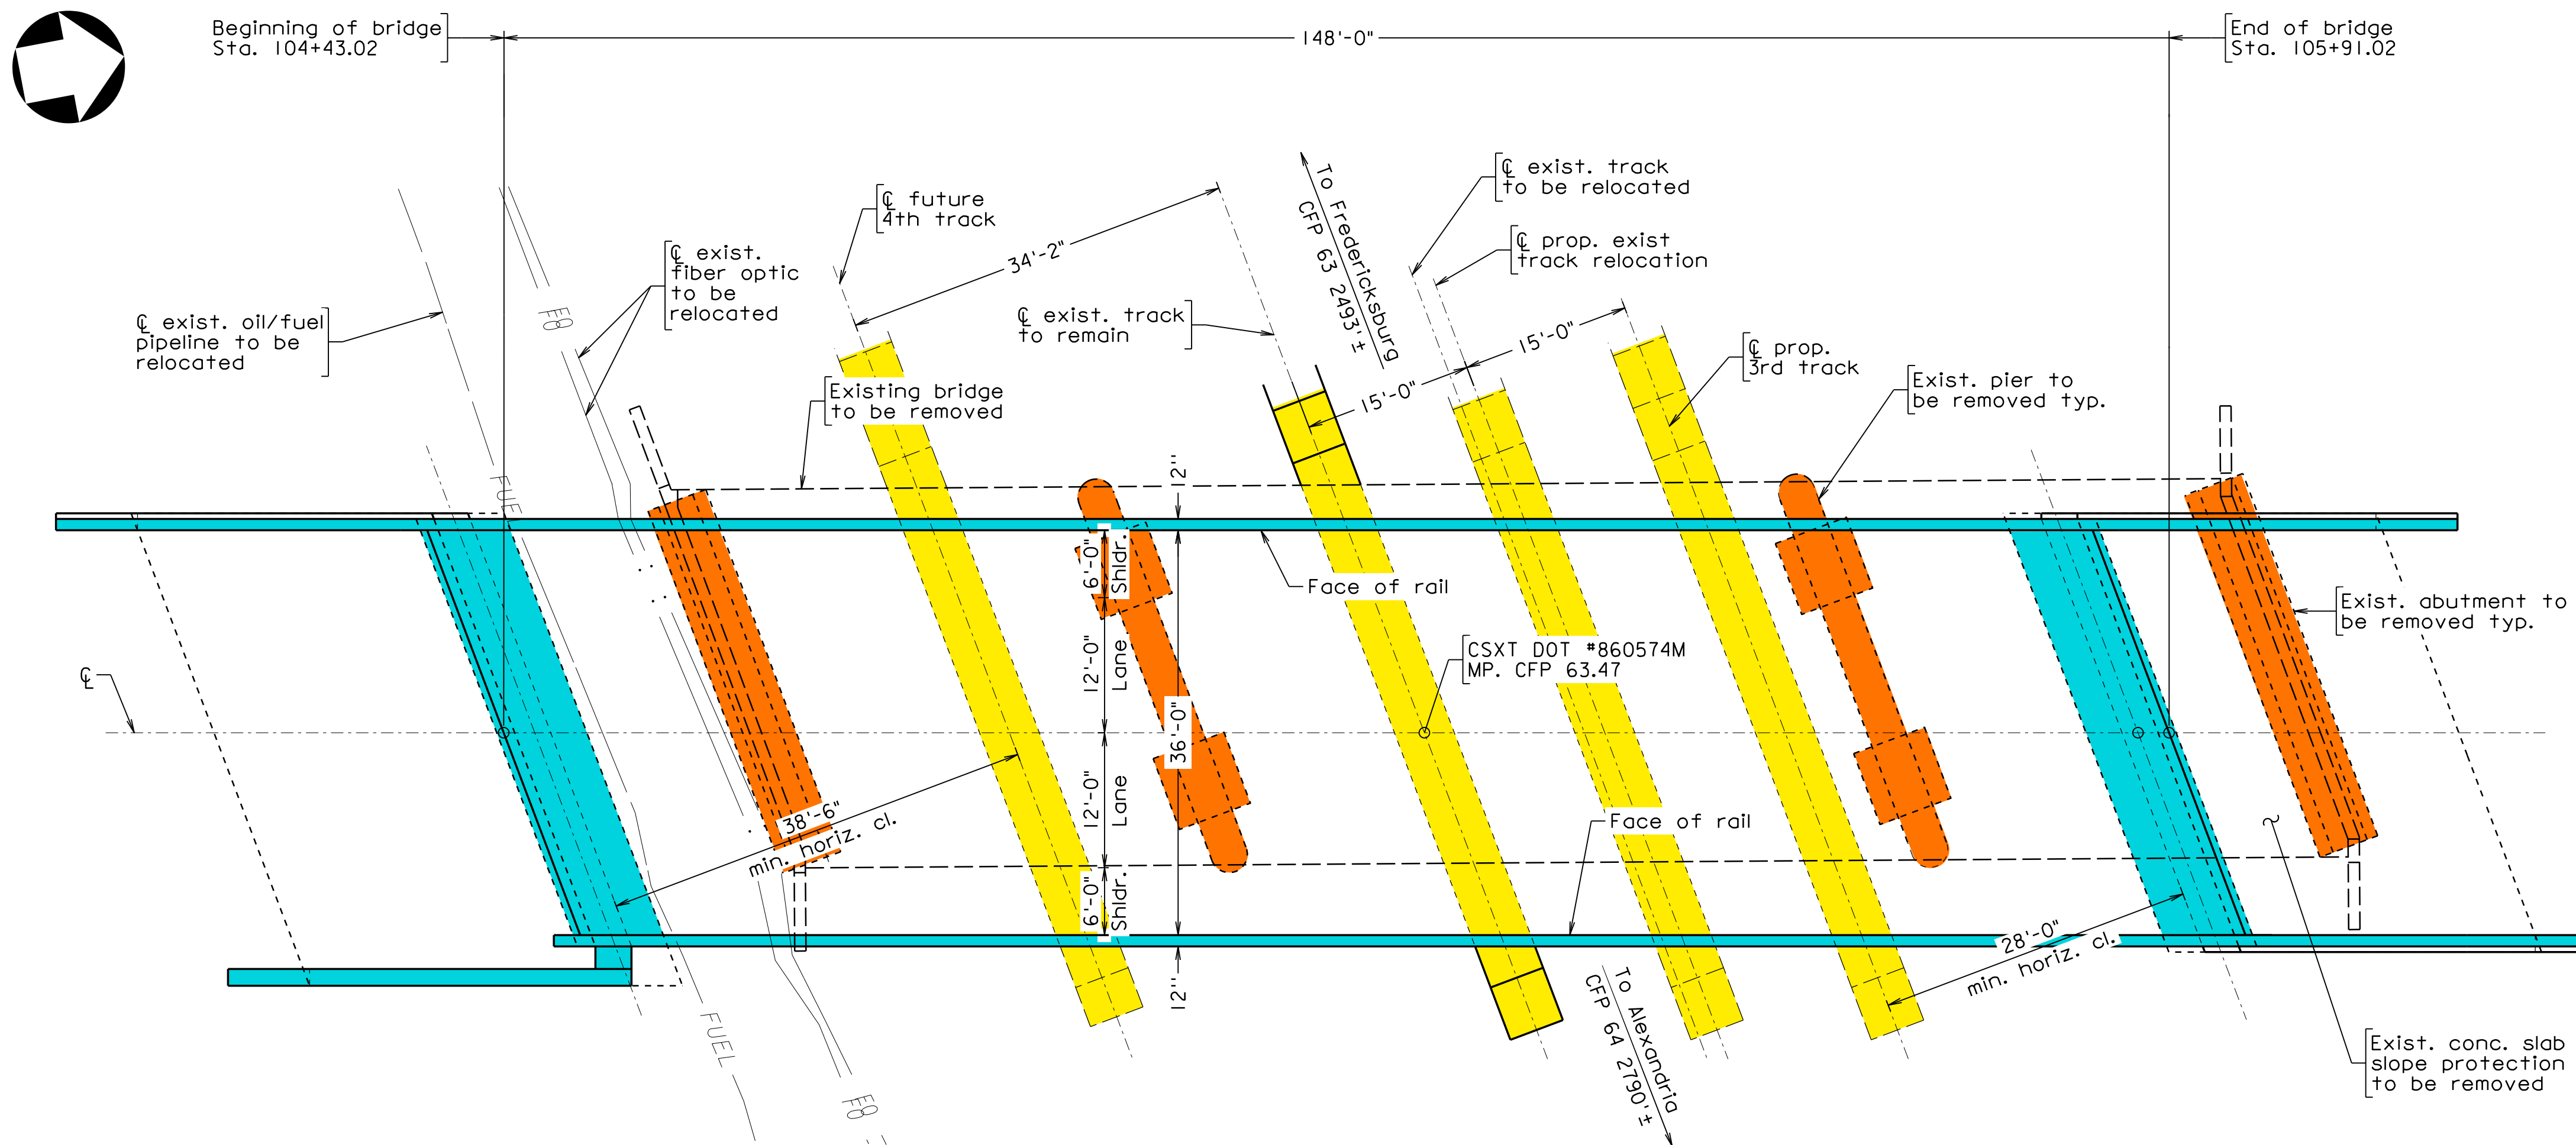

As seen from above



As seen from side

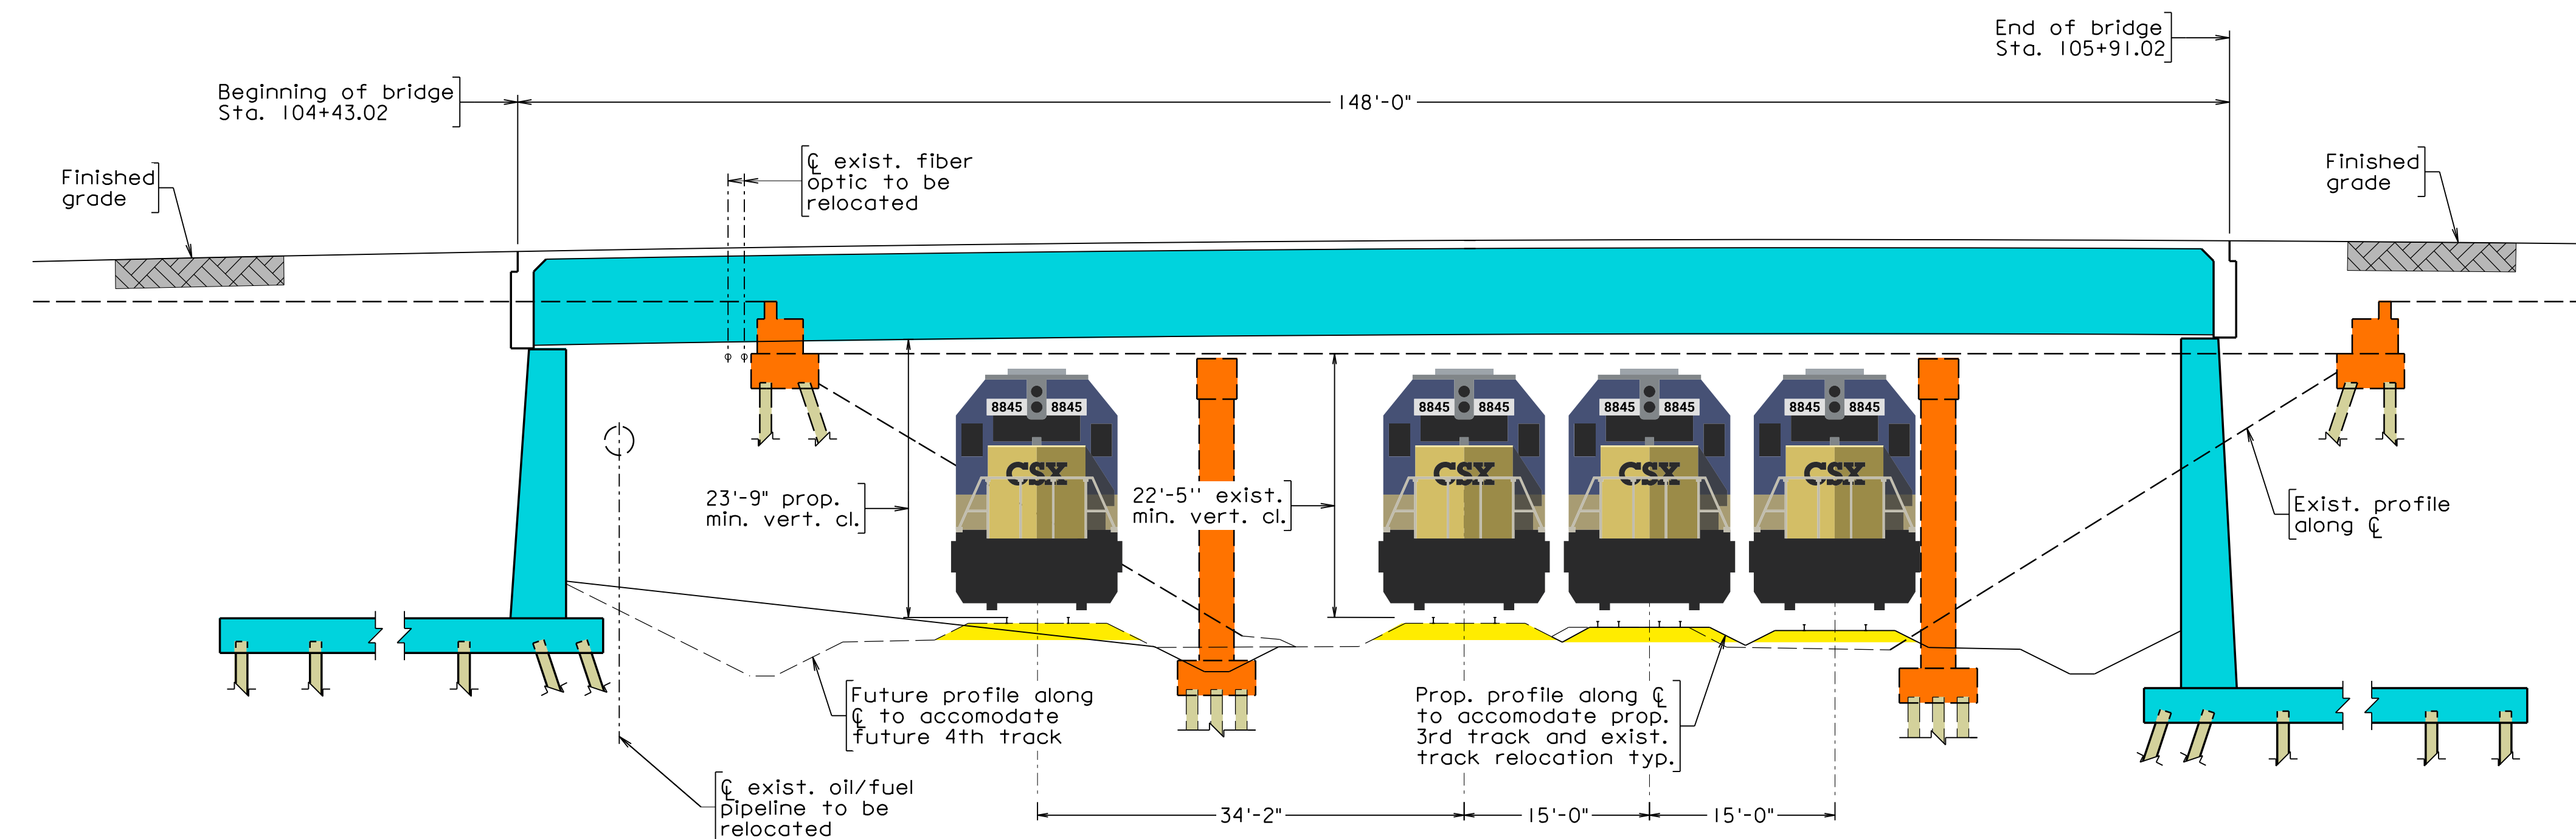

These plans show the current and proposed Leeland Road Overpass bridge. This project will increase the height and width clearance of the bridge to allow for construction of a third track underneath.

Project Location

STAFFORD COUNTY

Legend

- CSX rail tracks, including: two current tracks, proposed third track, and future fourth track.
- Current bridge infrastructure, to be removed to accommodate the new bridge
- Proposed bridge infrastructure, which will increase the height and width of the bridge.

Contact Information

<p>Jon Griffin Engineering Project Senior Manager</p> <p>Virginia Passenger Rail Authority 919 East Main Street Suite 2400 Richmond, VA 23219</p> <p>Comments may be sent to: contactus@vpra.virginia.gov</p>	<p>Catherine Coffey, P.E. District Project Development Engineer / Fredericksburg District</p> <p>Virginia Department of Transportation 87 Deacon Rd, Fredericksburg, VA 22405</p> <p>540-899-4280</p> <p>Comments may be sent to: Catherine.Coffey@VDOT.Virginia.gov</p>
--	---

Leeland Road Overpass Bridge
Stafford County
VPR-626-Stafford

These plans are unfinished and unapproved and are not to be used for any type of construction or the acquisition of right of way. Additional easements for utility relocations may be required beyond the proposed right of way shown on these plans.